


MAIN FLOOR PLAN

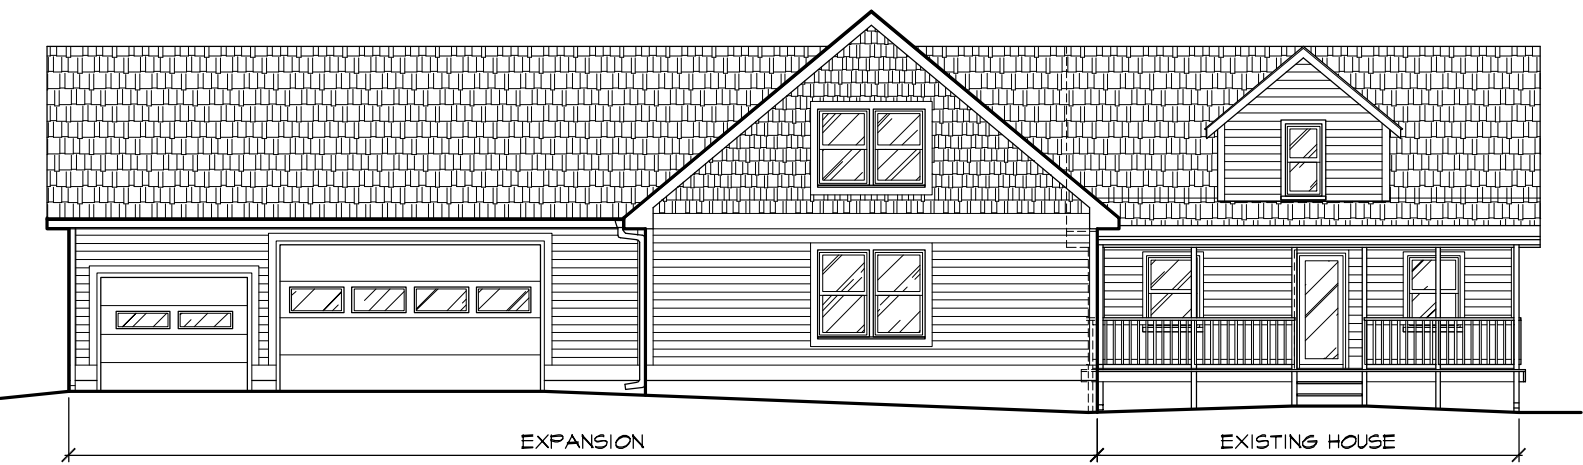

FRONT ELEVATION

HOUSE EXPANSION/RENOVATION
 TAYLOR, MI
 DESIGN COPYRIGHT CORNERSTONE
 DESIGN INC, 2009

MI ACCESSIBLE HOMES &
 CORNERSTONE DESIGN INC
 734.663.7580
 www.mi-accessible-homes.com